


# ROAD CLOSURE & DETOUR SIGNAGE PLAN

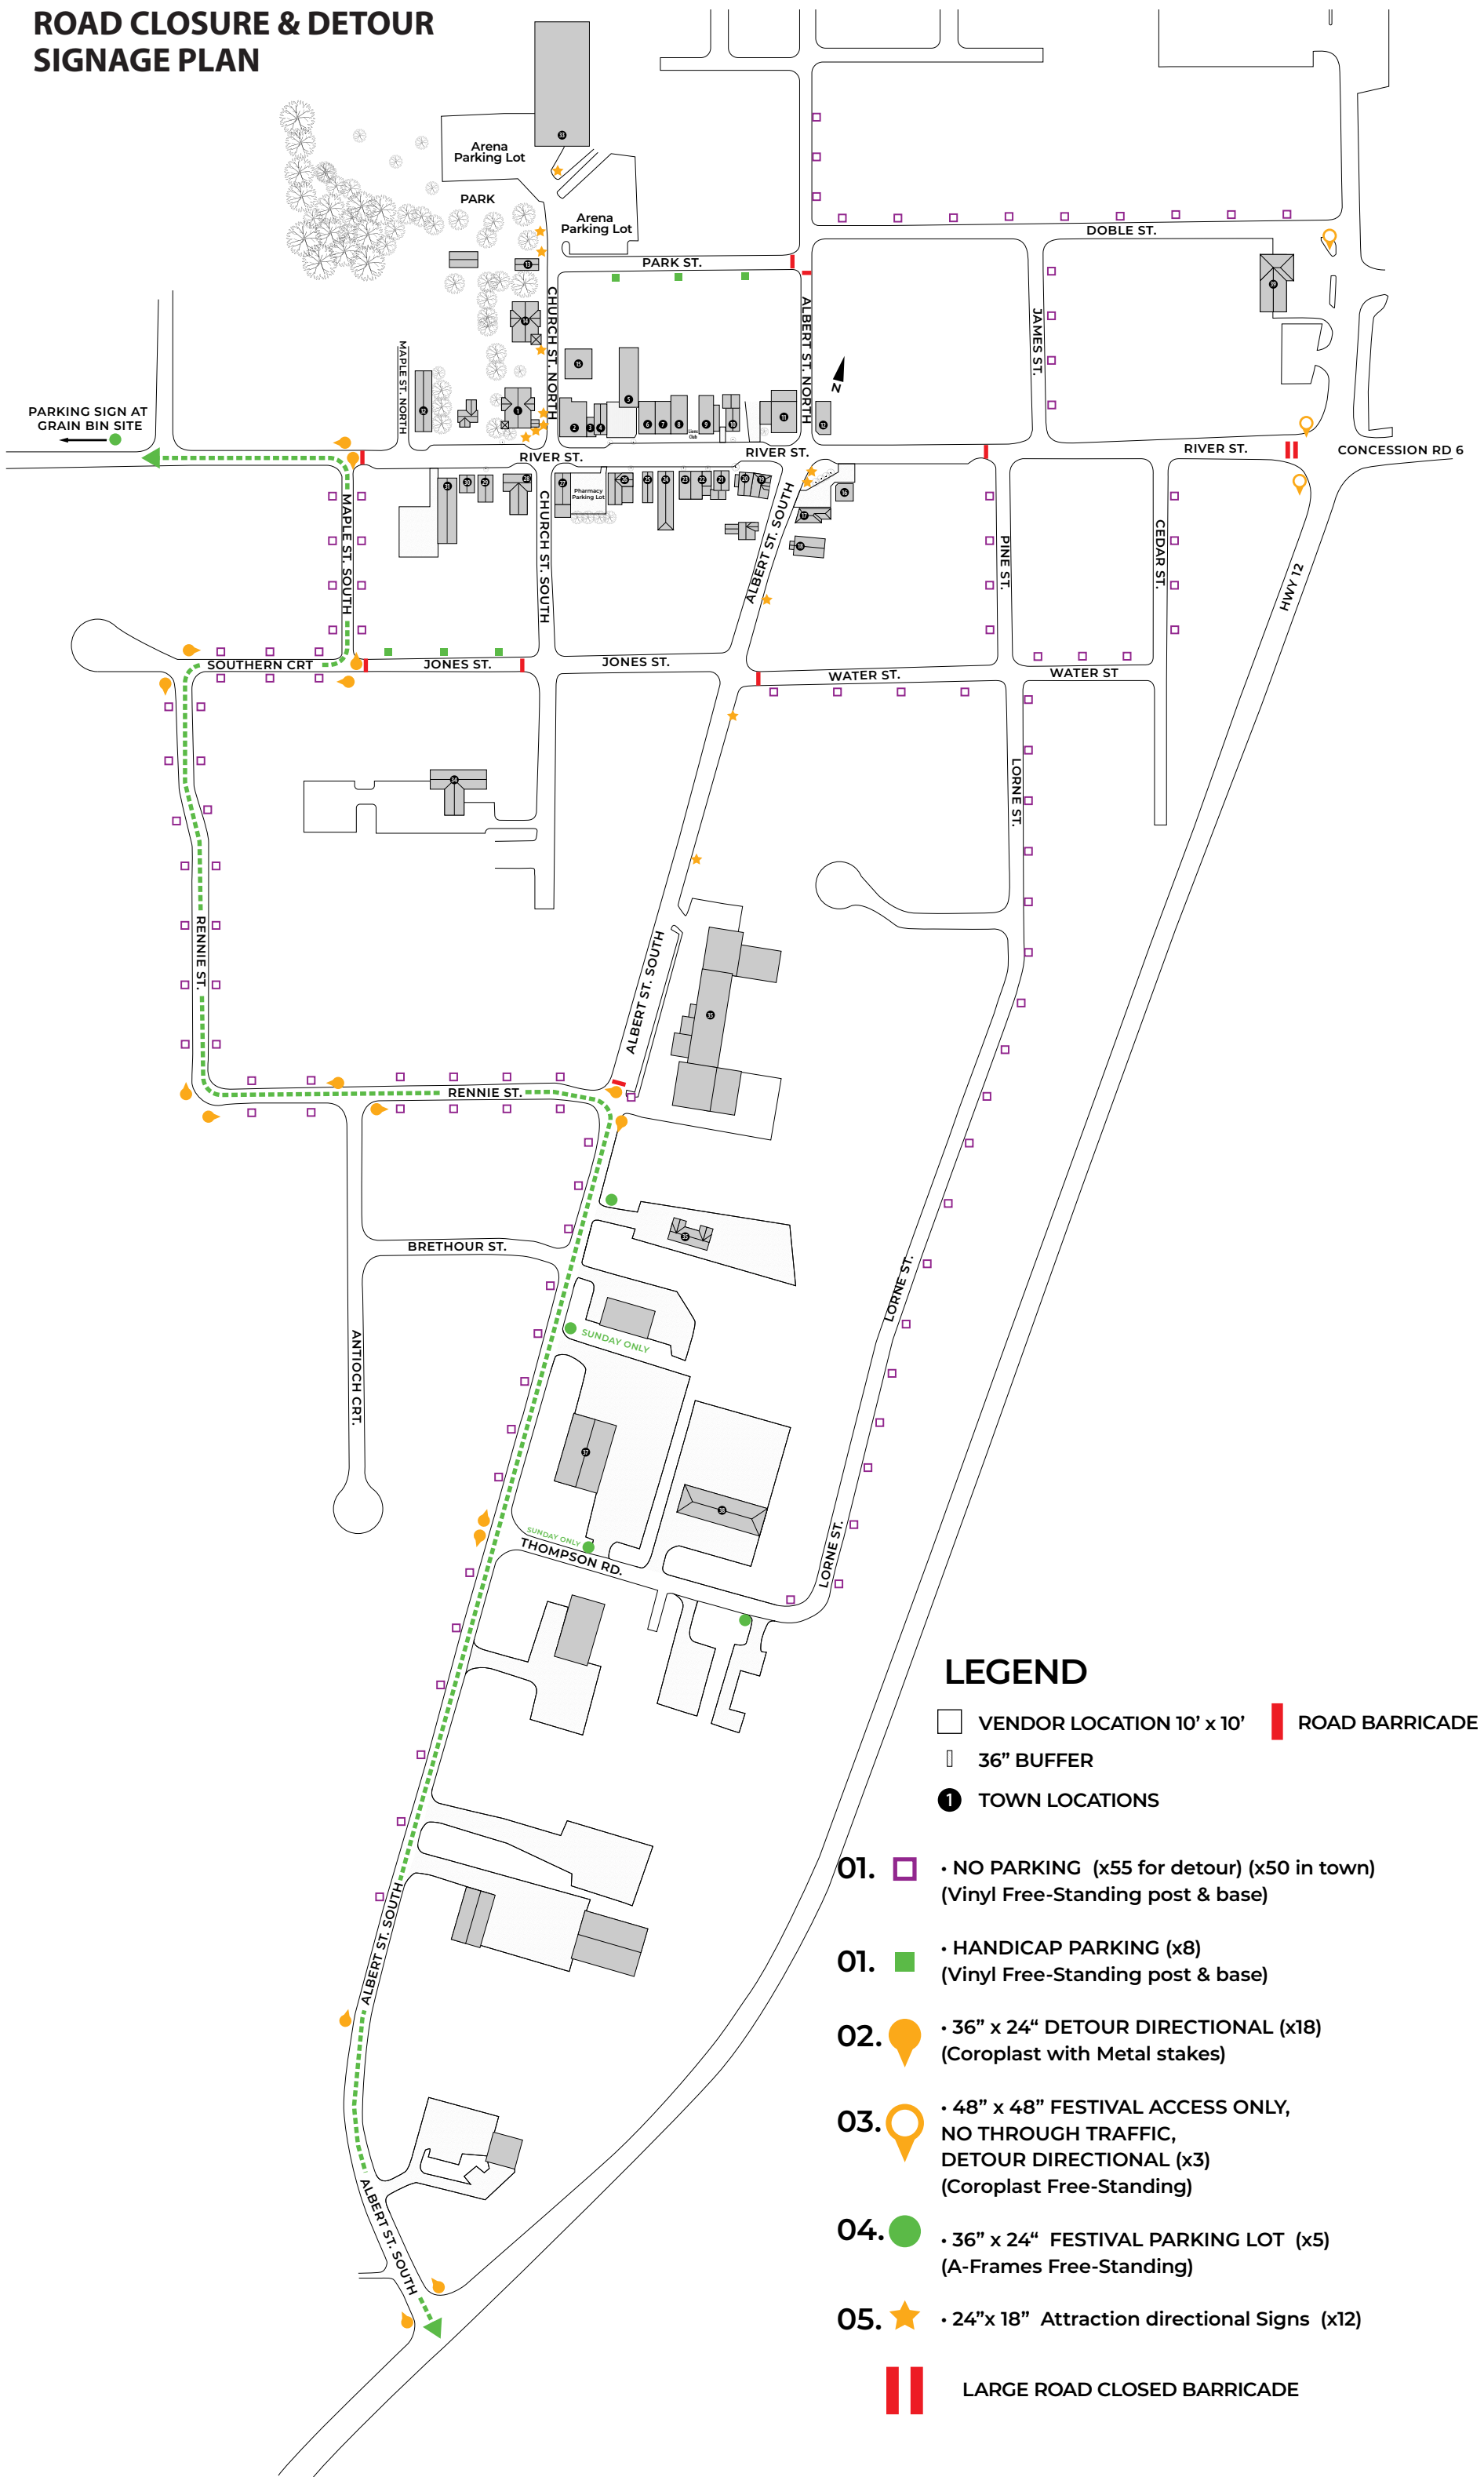

## LEGEND

- VENDOR LOCATION 10' x 10'
- 36" BUFFER
- TOWN LOCATIONS
- 01. • NO PARKING (x55 for detour) (x50 in town) (Vinyl Free-Standing post & base)
- 01. • HANDICAP PARKING (x8) (Vinyl Free-Standing post & base)
- 02. • 36" x 24" DETOUR DIRECTIONAL (x18) (Coroplast with Metal stakes)
- 03. • 48" x 48" FESTIVAL ACCESS ONLY, NO THROUGH TRAFFIC, DETOUR DIRECTIONAL (x3) (Coroplast Free-Standing)
- 04. • 36" x 24" FESTIVAL PARKING LOT (x5) (A-Frames Free-Standing)
- 05. • 24"x 18" Attraction directional Signs (x12)
- LARGE ROAD CLOSED BARRICADE